


HORIZONTAL SECTION OF DOUBLE CASEMENT WITH PIVOTING SCREENS

SCALE: 3" = 1'0"

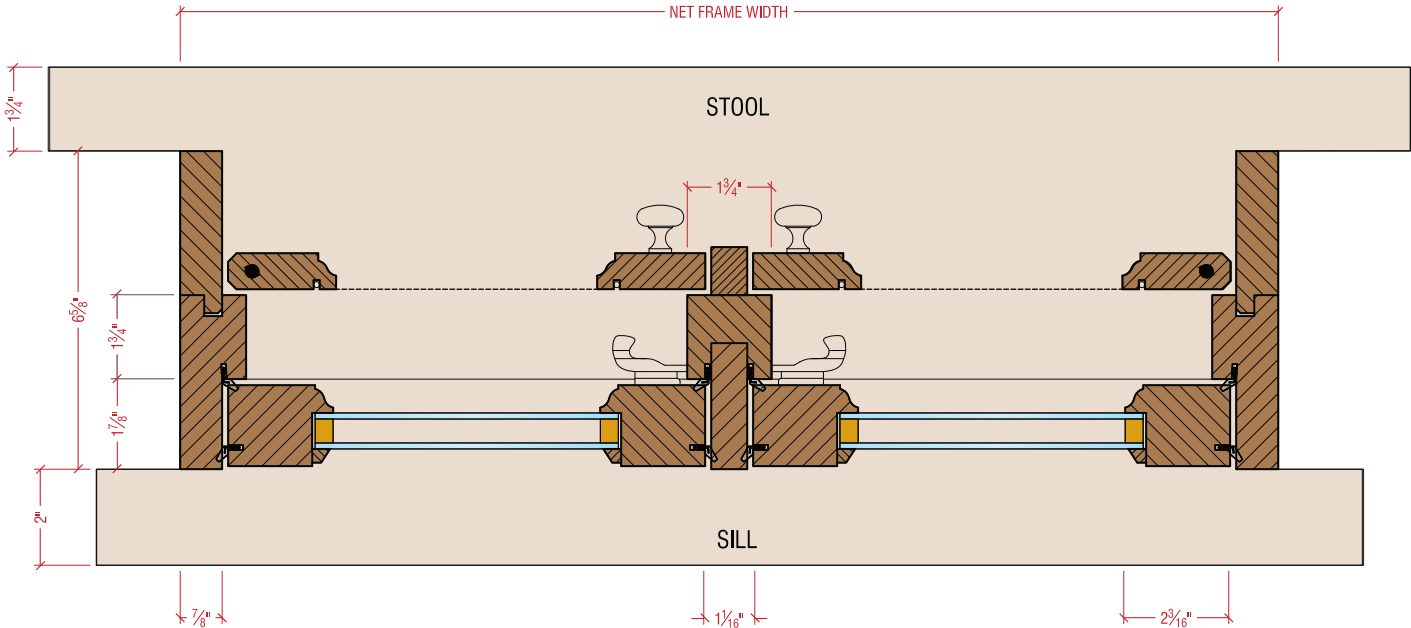

INTERIOR



EXTERIOR