


HORIZONTAL SECTION OF SINGLE 1 3/4" OUTSWING DOOR

SCALE: 3" = 1'0"

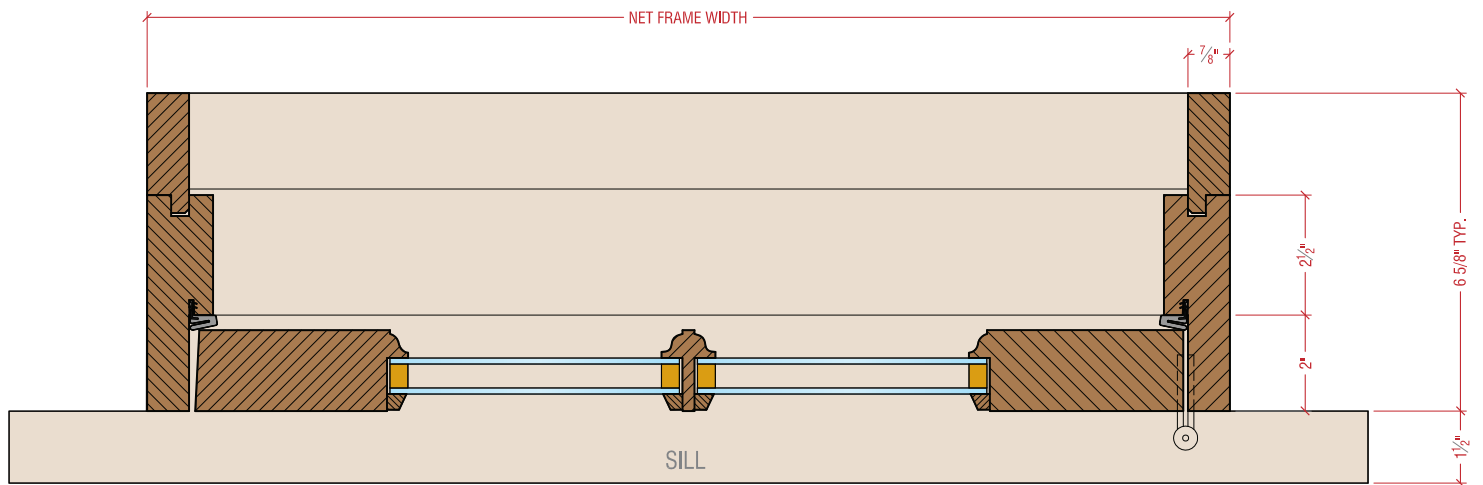

INTERIOR



EXTERIOR