


HORIZONTAL SECTION OF A PAIR OF INSWING DOORS


SCALE: 3" = 1'0"

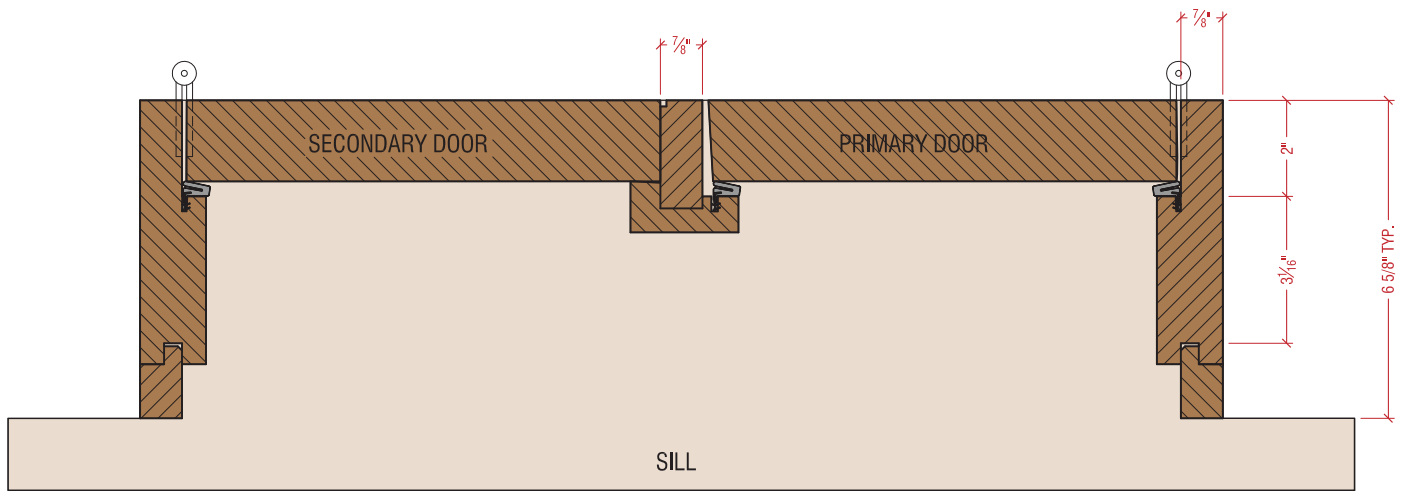

INTERIOR



EXTERIOR

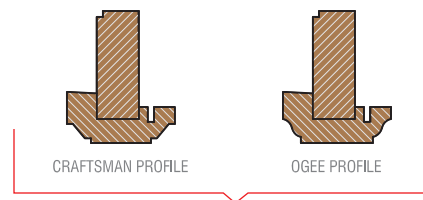

ASTRAGAL OPTIONS